



**PLANT SPECIES LIST AND SPECIFICATIONS**

SYMBOL	COMMON NAME	NUMBER
Ⓣp	western redcedar	4
●	baldhip rose	316
●	beaked hazelnut	50
●	black hawthorn	55
●	Nootka rose	245
●	oceanspray	64
●	red elderberry	35
●	red-osier dogwood	22
●	salmonberry	64
●	snowberry	342
●	thimbleberry	309

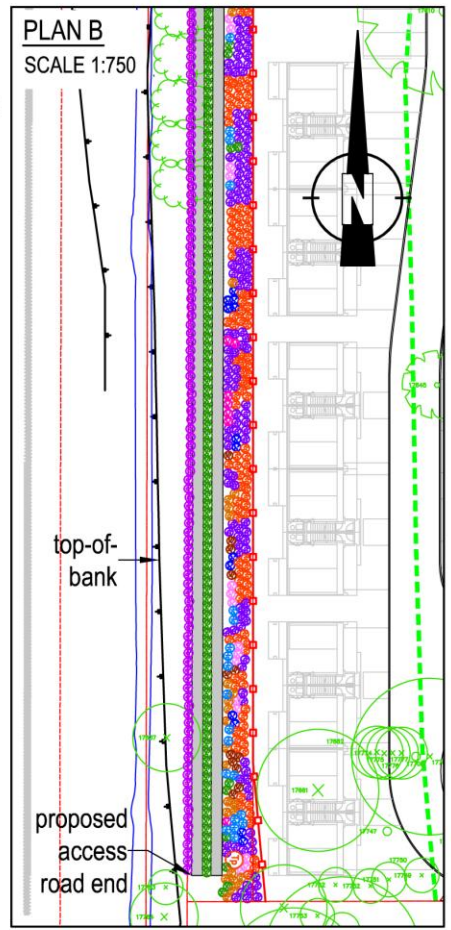

**LOCATION**  
SCALE 1:7500

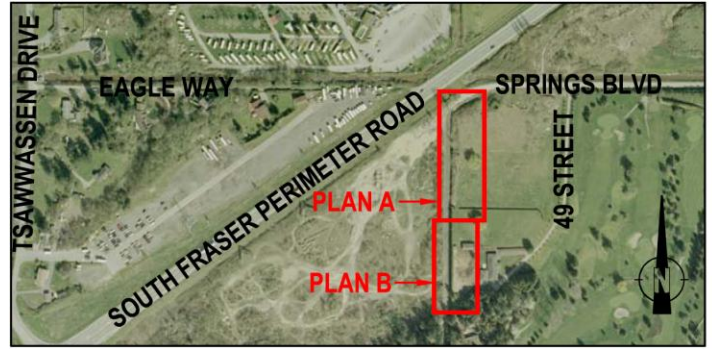

**REFERENCE DRAWINGS**

1. Email: 2108-01 Draft sept 22 2016 AEE Apr 4 2017 for Ian Whyte.dwg. Received April 05, 2017; Active Earth Engineering Ltd.
2. Email: 16-09-08\_Site Plan.dwg. Received September 15, 2016; Active Earth Engineering Ltd.
3. 2004 Ortho Photograph From Metro Vancouver.

DATE: 2017-05-11 - 10:38am  
PATH: \\ENV-FS-R\Alpha\Environment\Files\2017\Delta\Delta-Latter\208-01\AuscAD\Final\FIGURE 2.dwg  
LAYOUT: Figure 2

ACTIVE EARTH ENGINEERING LTD.		 <b>envirowest consultants inc.</b> Suite 101 - 1515 Broadway Street Port Coquitlam, British Columbia Canada V3C 6M2 office: 604-944-0502 facsimile: 604-944-0507 <a href="http://www.envirowest.ca">www.envirowest.ca</a>	LANDSCAPE PLAN	
TSAWWASSEN SPRINGS Delta, BC			DESIGN: SCM DRAWN: SCM CHECKED: IWW SCALE: As Shown DATE: May 11, 2017	REVISION: 00 REVISION DATE: DRAWING NUMBER: <b>FIGURE 2</b>