


DATE		REVISION		NO.		BY	
THE CORPORATION OF DELTA ENGINEERING DEPARTMENT ROAD CROSS SECTION ARTERIAL – 24m R/W							
DSN.	CHKD.	DRN.	M.M.	DWG.	No.		
				L 2.2			
SCALE	DATE		RYSN.				
N.T.S.	2015-05-03						

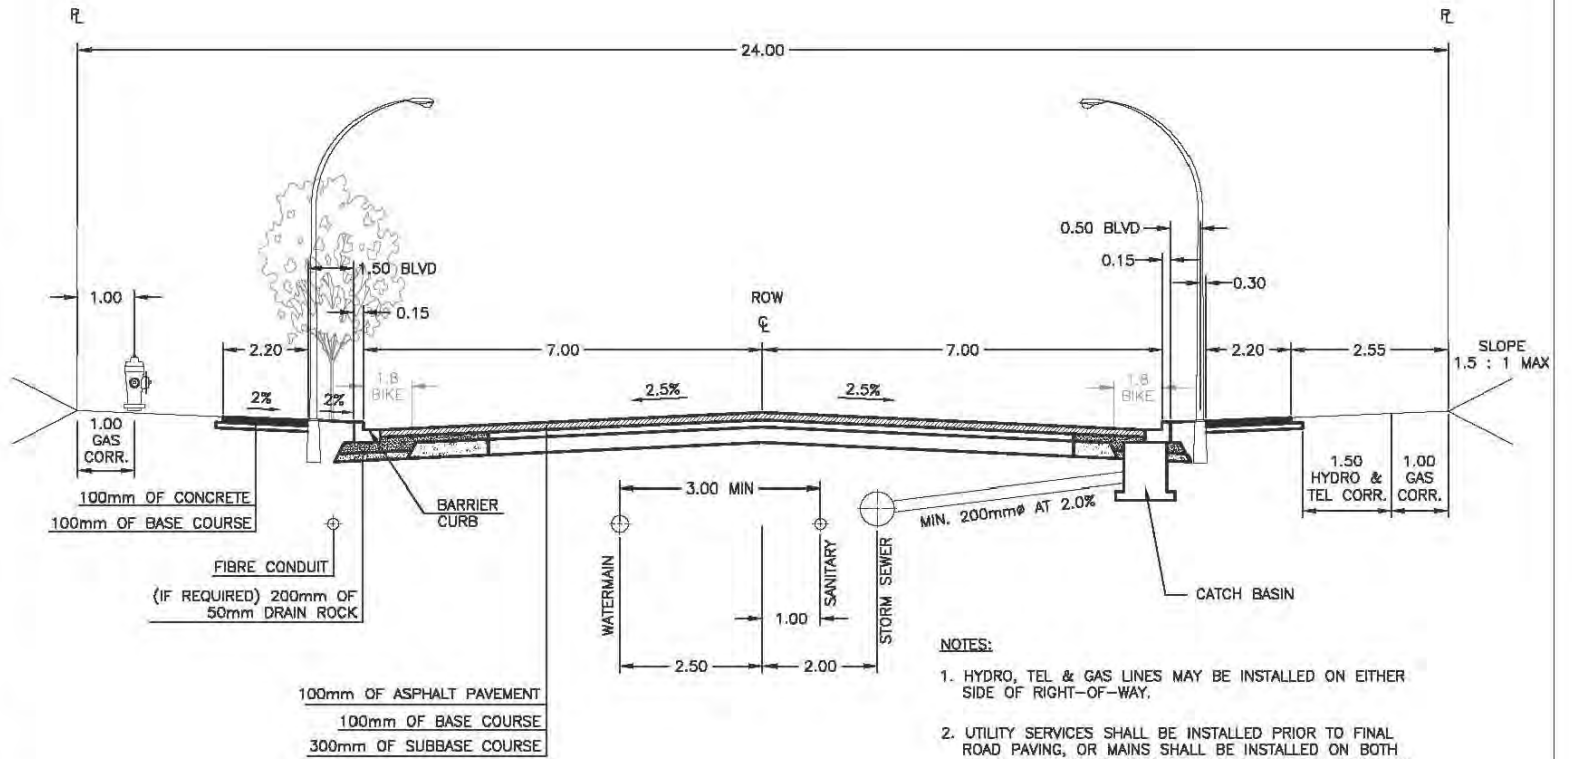

56 STREET – TYPICAL SECTION
1 AVE TO 18 AVENUE

NOTE:
 UNLESS OTHERWISE NOTED, ALL
 DIMENSIONS SHOWN IN METRES

NOTES:

1. HYDRO, TEL & GAS LINES MAY BE INSTALLED ON EITHER SIDE OF RIGHT-OF-WAY.
2. UTILITY SERVICES SHALL BE INSTALLED PRIOR TO FINAL ROAD PAVING, OR MAINS SHALL BE INSTALLED ON BOTH SIDES OF RIGHT-OF-WAY. TRENCHES THROUGH NEW FINAL PAVEMENT FOR INSTALLATION OF MAINS OR SERVICE CONNECTIONS WILL NOT BE PERMITTED.
3. PAVEMENT SHALL BE LAID IN TWO LIFTS, INITIAL LIFT OF 50mm BY THE OWNER AND FINAL LIFT OF 50mm.
4. ROAD ALLOWANCE MUST BE SHAPED TO FULL WIDTH OF RIGHT-OF-WAY WITH CUT AND FILL SLOPES ON PRIVATE LAND.
5. ROAD LIGHTING TO BE DECORATIVE OR ORNAMENTAL AS REQUIRED.
6. 1.5m-1.8m BICYCLE PATH WHERE APPLICABLE. SEE BICYCLE NETWORK DRAWING.