


BYLAW NO. 7162  
 SCHEDULE C – DELTA SUPPLEMENTARY DRAWINGS AND MAPS

DATE	REVISION	NO.	BY
THE CORPORATION OF DELTA ENGINEERING DEPARTMENT <b>LADNER TRUNK ROAD</b> <b>CROSS SECTION ARTERIAL</b>			
DATE	DSN.	DRN.	DWG. No.
	CHKD.	APPRD.	L 2.5
DATE	SCALE	N.T.S.	
2015-05-03			

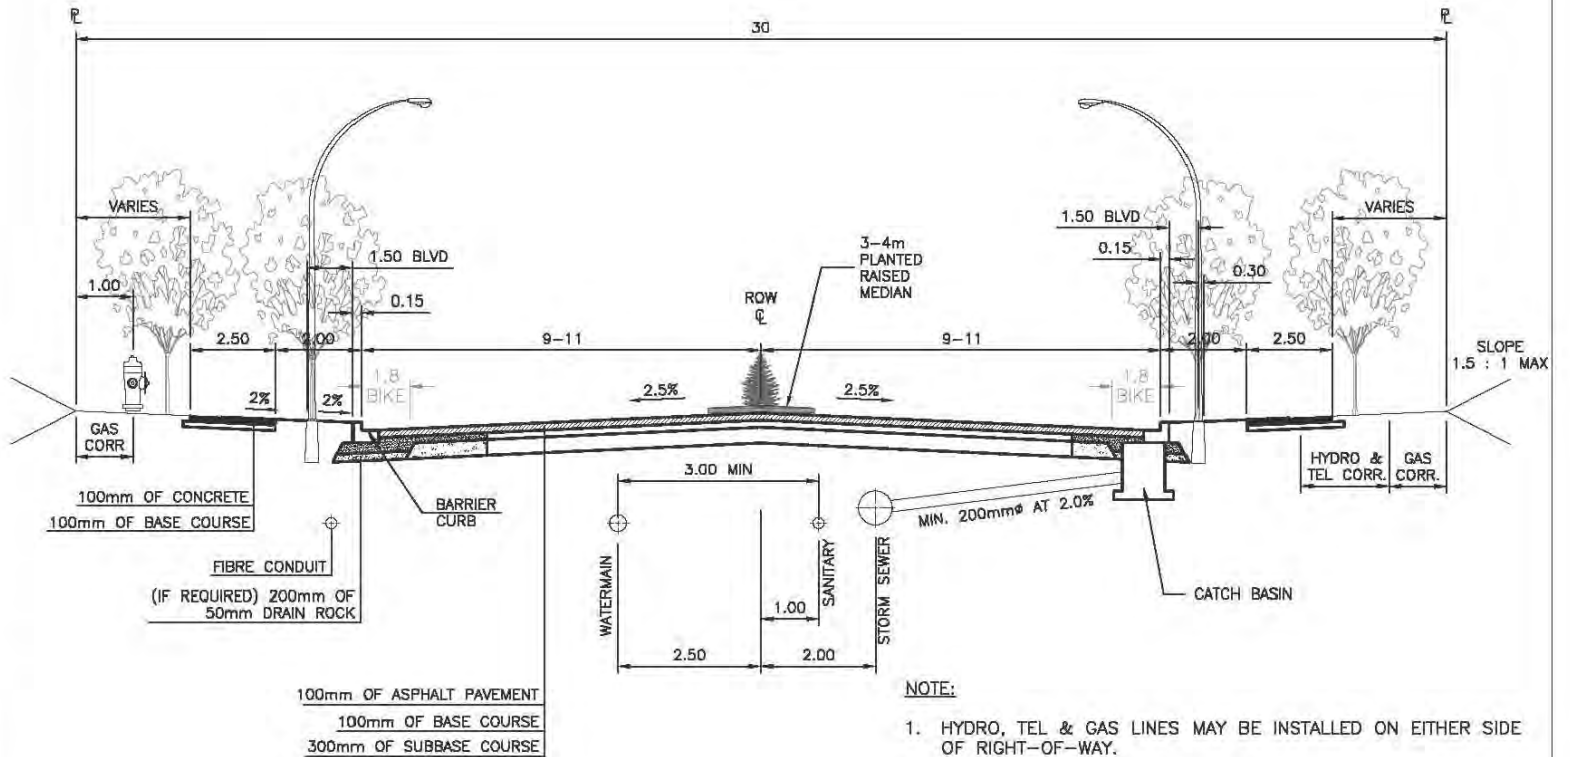

**NOTE:**  
UNLESS OTHERWISE NOTED, ALL DIMENSIONS SHOWN IN METRES

- NOTE:**
1. HYDRO, TEL & GAS LINES MAY BE INSTALLED ON EITHER SIDE OF RIGHT-OF-WAY.
  2. UTILITY SERVICES SHALL BE INSTALLED PRIOR TO FINAL ROAD PAVING, OR MAINS SHALL BE INSTALLED ON BOTH SIDES OF RIGHT-OF-WAY. TRENCHES THROUGH NEW FINAL PAVEMENT FOR INSTALLATION OF MAINS OR SERVICE CONNECTIONS WILL NOT BE PERMITTED.
  3. PAVEMENT SHALL BE LAID IN TWO LIFTS, INITIAL LIFT OF 50mm BY THE OWNER AND FINAL LIFT OF 50mm.
  4. ROAD ALLOWANCE MUST BE SHAPED TO FULL WIDTH OF RIGHT-OF-WAY WITH CUT AND FILL SLOPES ON PRIVATE LAND.
  5. ROAD LIGHTING TO BE DECORATIVE OR GATEWAY CORRIDOR.
  6. 3-4 METER RAISED/PLANTED/PAINTED MEDIAN WHERE APPLICABLE. SPECIES OF PLANT OR TREE TO BE APPROVED.
  7. 1.5m-1.8m BICYCLE PATH WHERE APPLICABLE.

LADNER TRUNK ROAD  
TYPICAL SECTION ELLIOTT ST TO 64 ST