


BYLAW NO. 7162
 SCHEDULE C – DELTA SUPPLEMENTARY DRAWINGS AND MAPS

DATE	REVISION	No.	BY
THE CORPORATION OF DELTA ENGINEERING DEPARTMENT RIVER ROAD WEST CROSS SECTION ARTERIAL			
DATE	SCALE	DSN. CHKD.	DRN. M.M. APPRD.
2015-05-03	N.T.S.		
			DWG. No. L 2.6

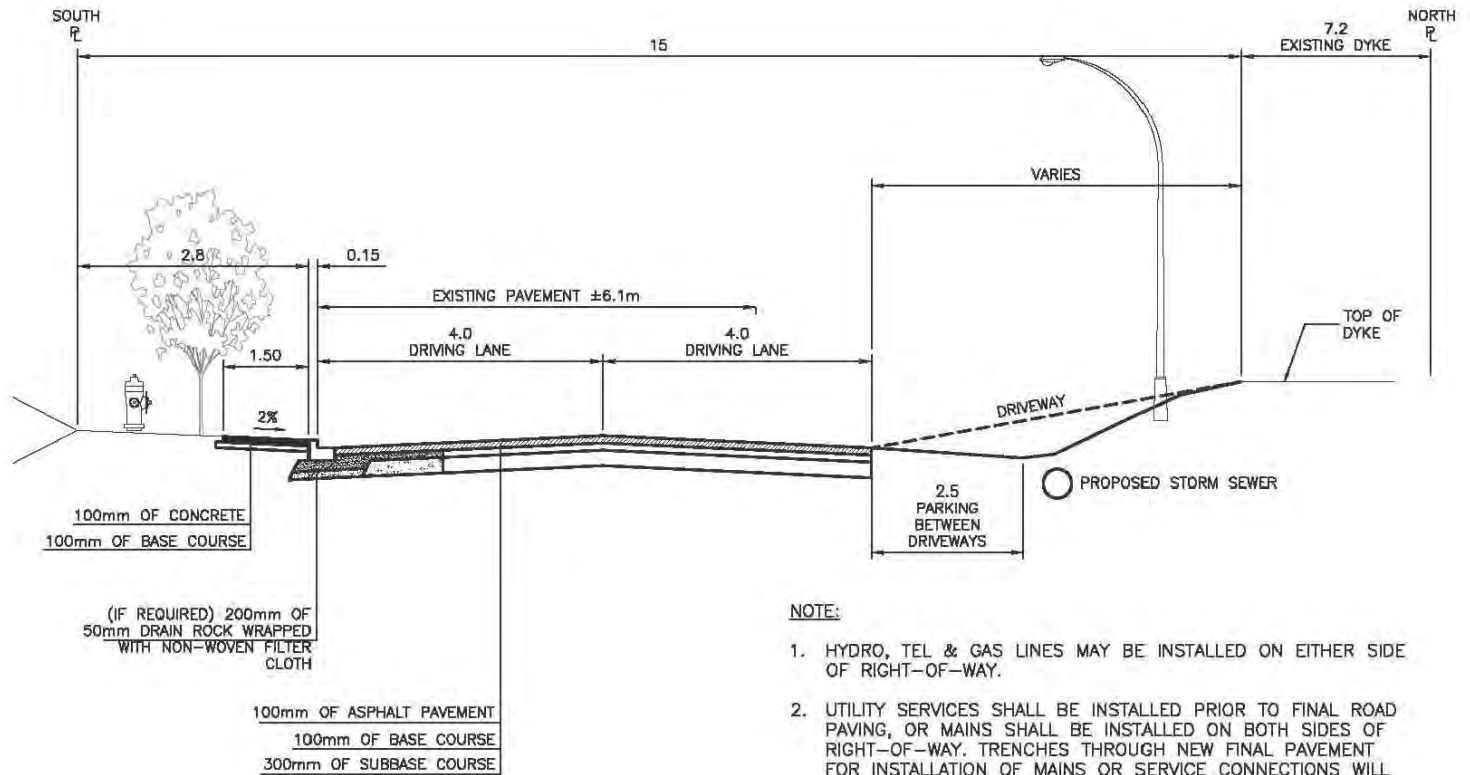

NOTE:

1. HYDRO, TEL & GAS LINES MAY BE INSTALLED ON EITHER SIDE OF RIGHT-OF-WAY.
2. UTILITY SERVICES SHALL BE INSTALLED PRIOR TO FINAL ROAD PAVING, OR MAINS SHALL BE INSTALLED ON BOTH SIDES OF RIGHT-OF-WAY. TRENCHES THROUGH NEW FINAL PAVEMENT FOR INSTALLATION OF MAINS OR SERVICE CONNECTIONS WILL NOT BE PERMITTED.
3. PAVEMENT SHALL BE LAID IN TWO LIFTS, INITIAL LIFT OF 50mm BY THE OWNER AND FINAL LIFT OF 50mm.
4. ROAD ALLOWANCE MUST BE SHAPED TO FULL WIDTH OF RIGHT-OF-WAY WITH CUT AND FILL SLOPES ON PRIVATE LAND.
5. THE DIRECTOR OF ENGINEERING MAY SPECIFY ALTERNATIVE SIDEWALK LOCATIONS.

NOTE:

UNLESS OTHERWISE NOTED, ALL DIMENSIONS SHOWN IN METRES

RIVER ROAD WEST – TYPICAL SECTION CHURCH ST TO 41B STREET